



REVISIONS	DATE


JOE N. WEILENMAN, FAIA ARCHITECT

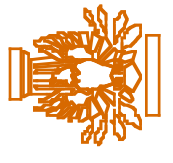


PO BOX 3205, PAGO PAGO, AMERICAN SAMOA 96799  
 TEL: 684-699-2942 FAX: 684-699-5382 MOBILE: 256-2410

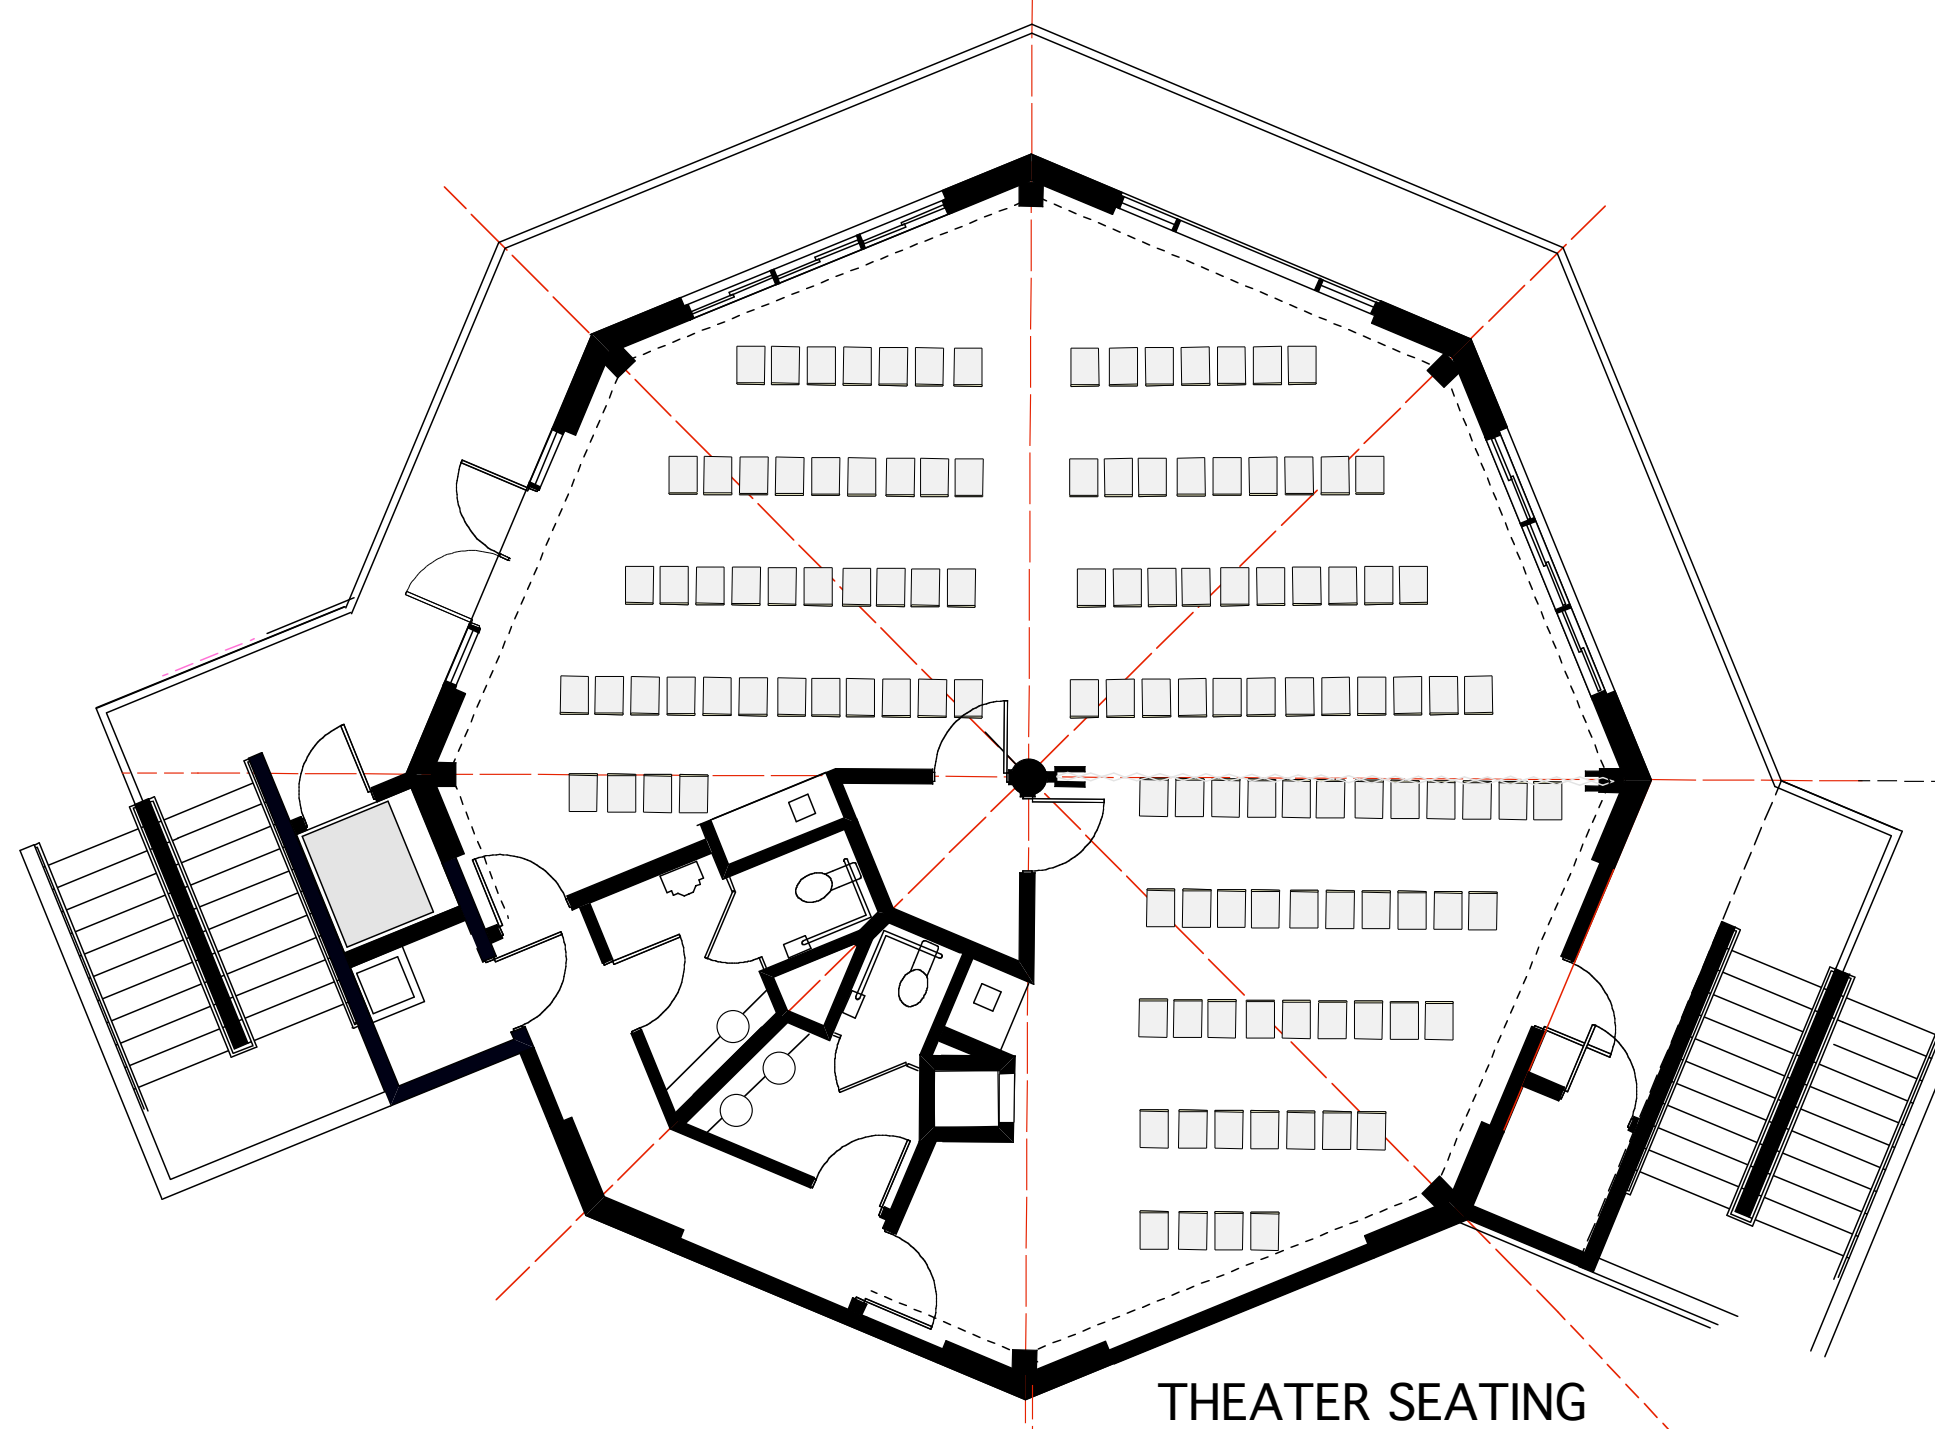


THEATER SEATING

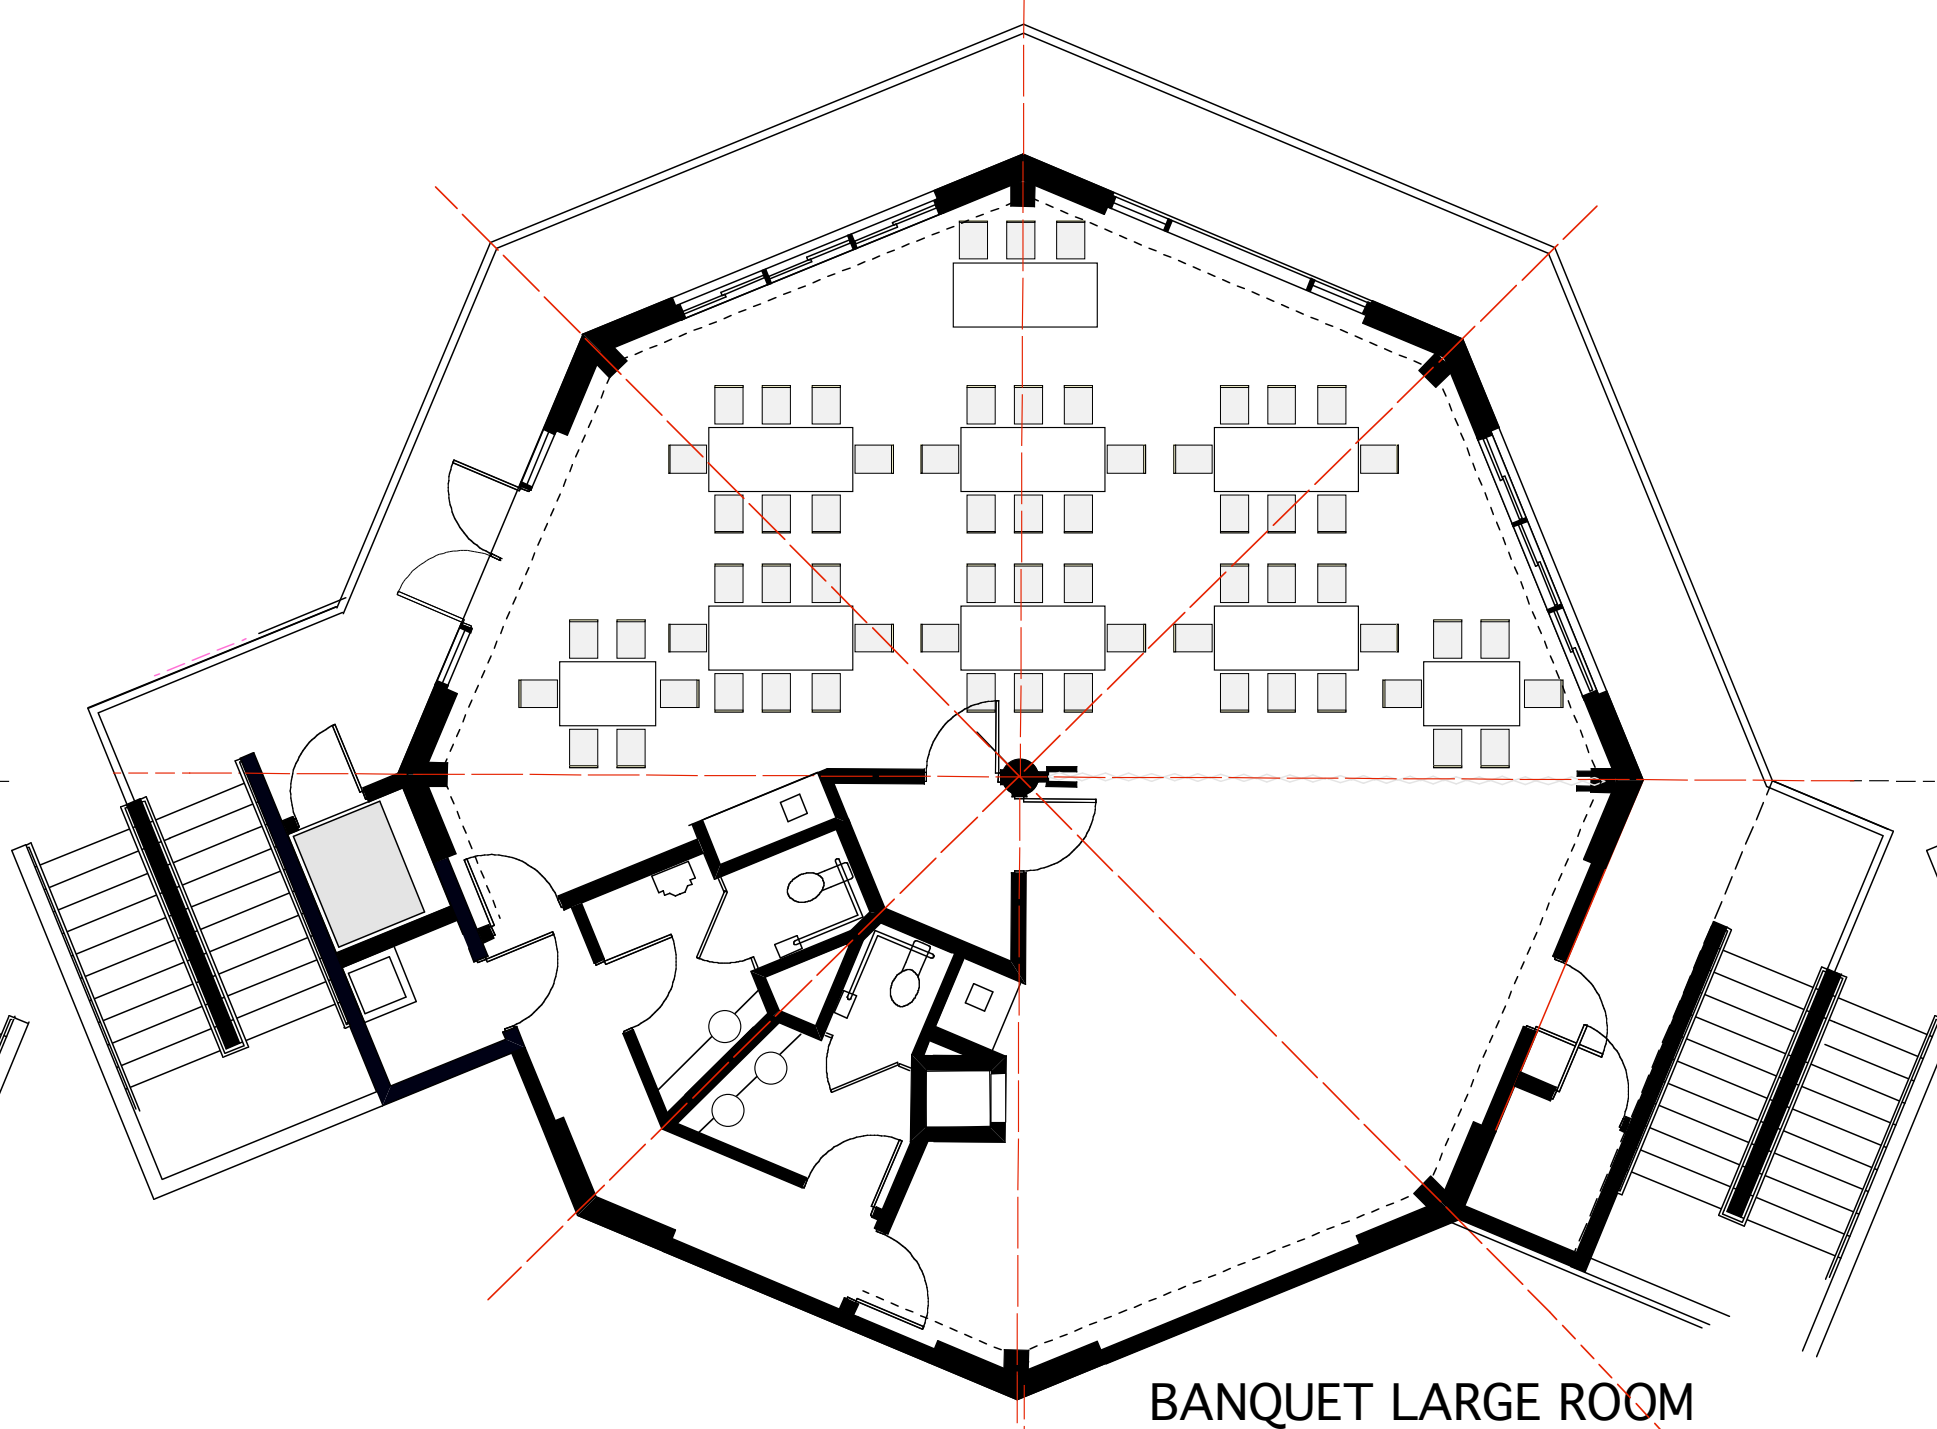


BANQUET LARGE ROOM

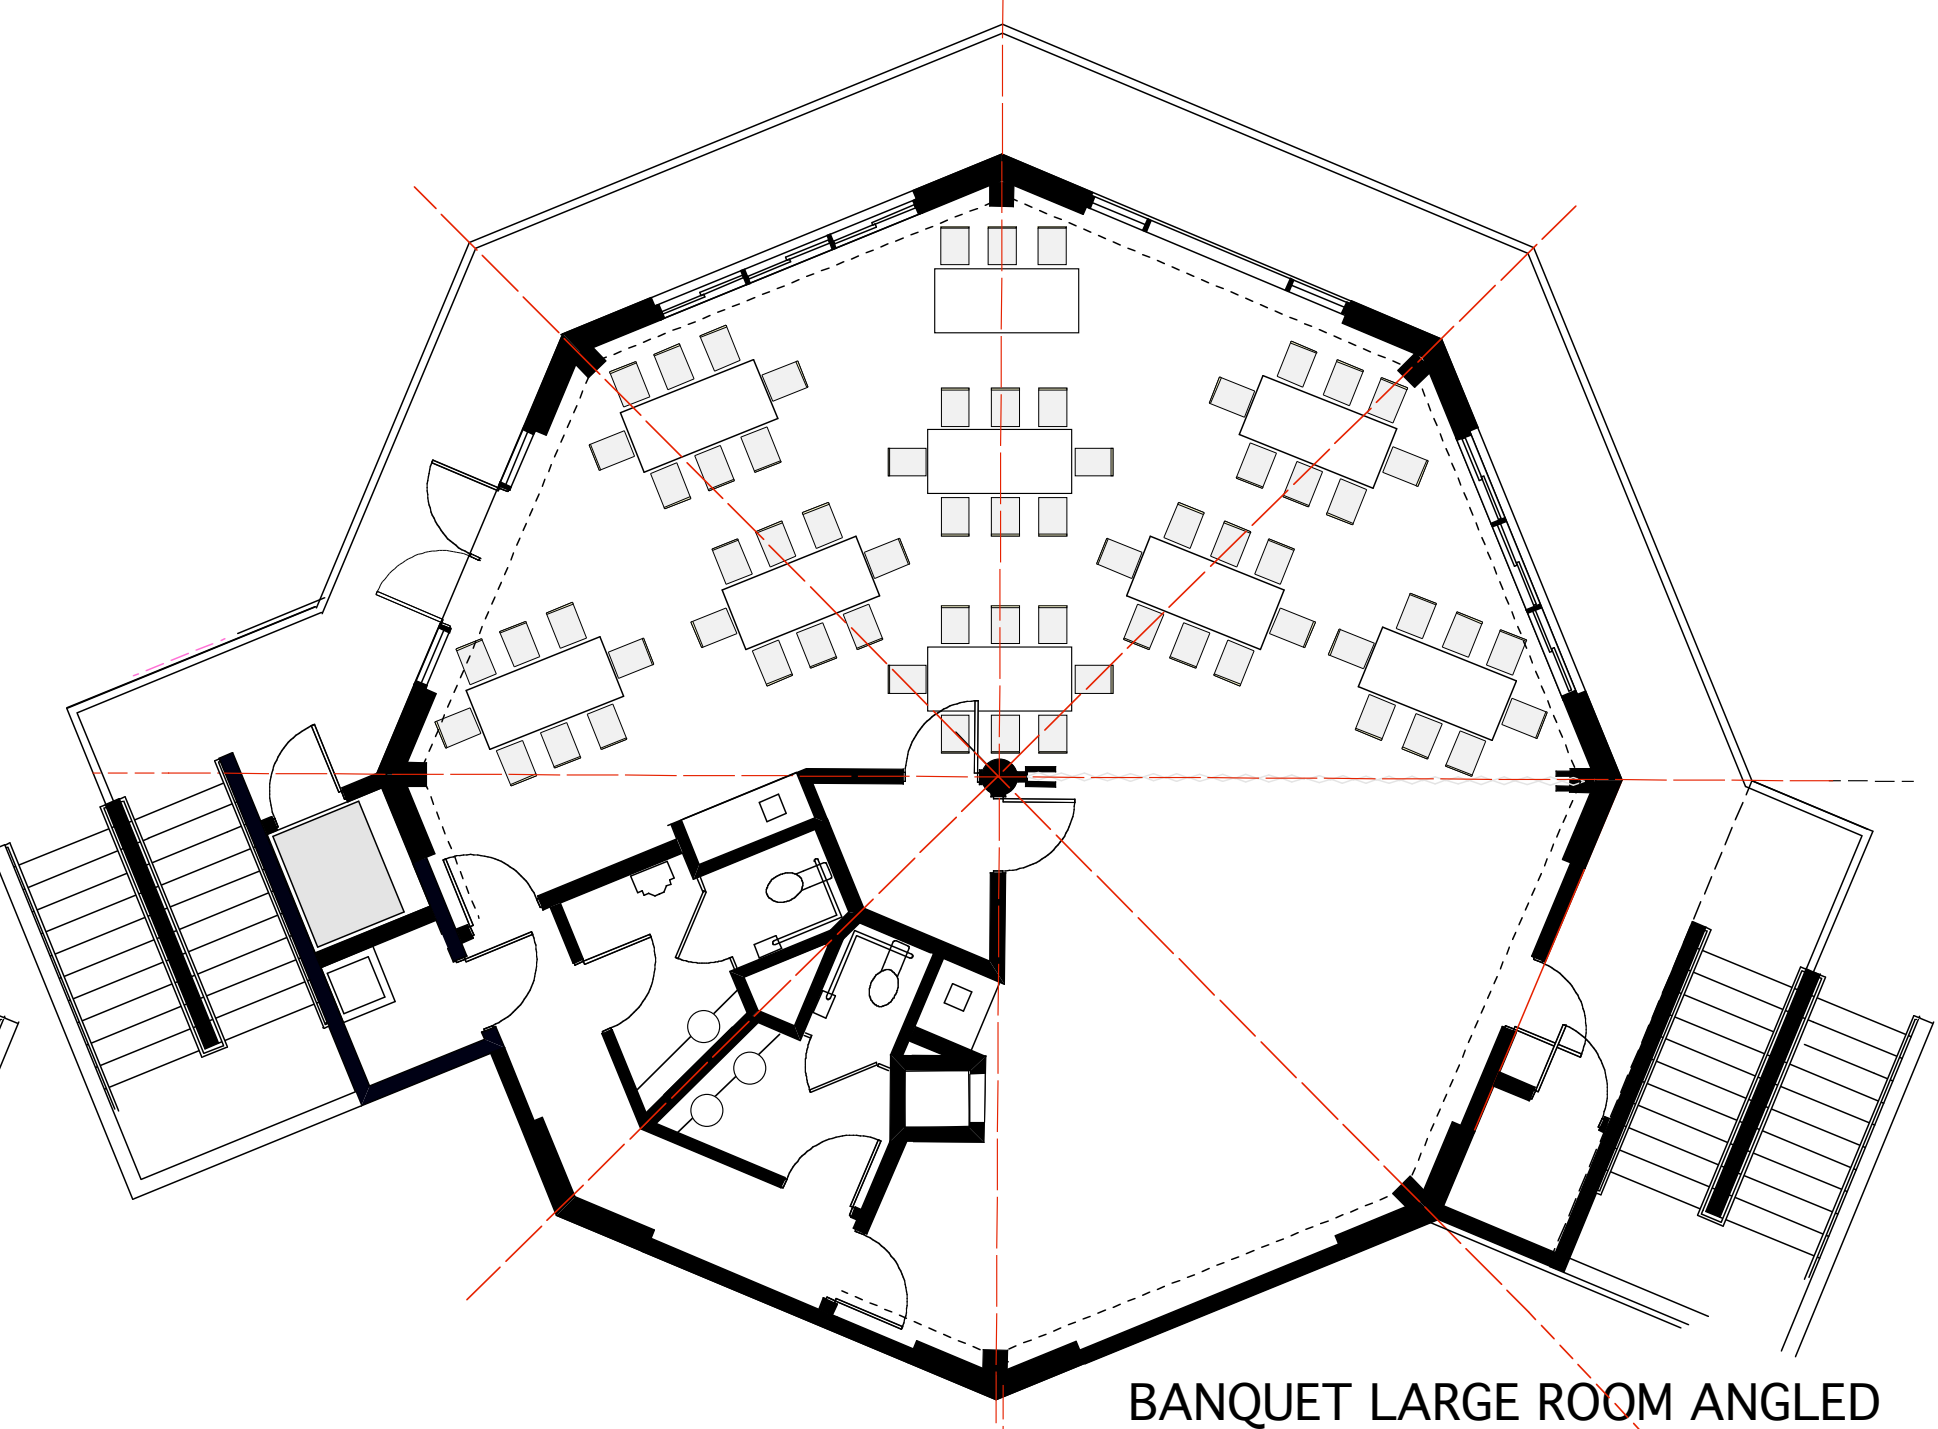


BANQUET LARGE ROOM ANGLED

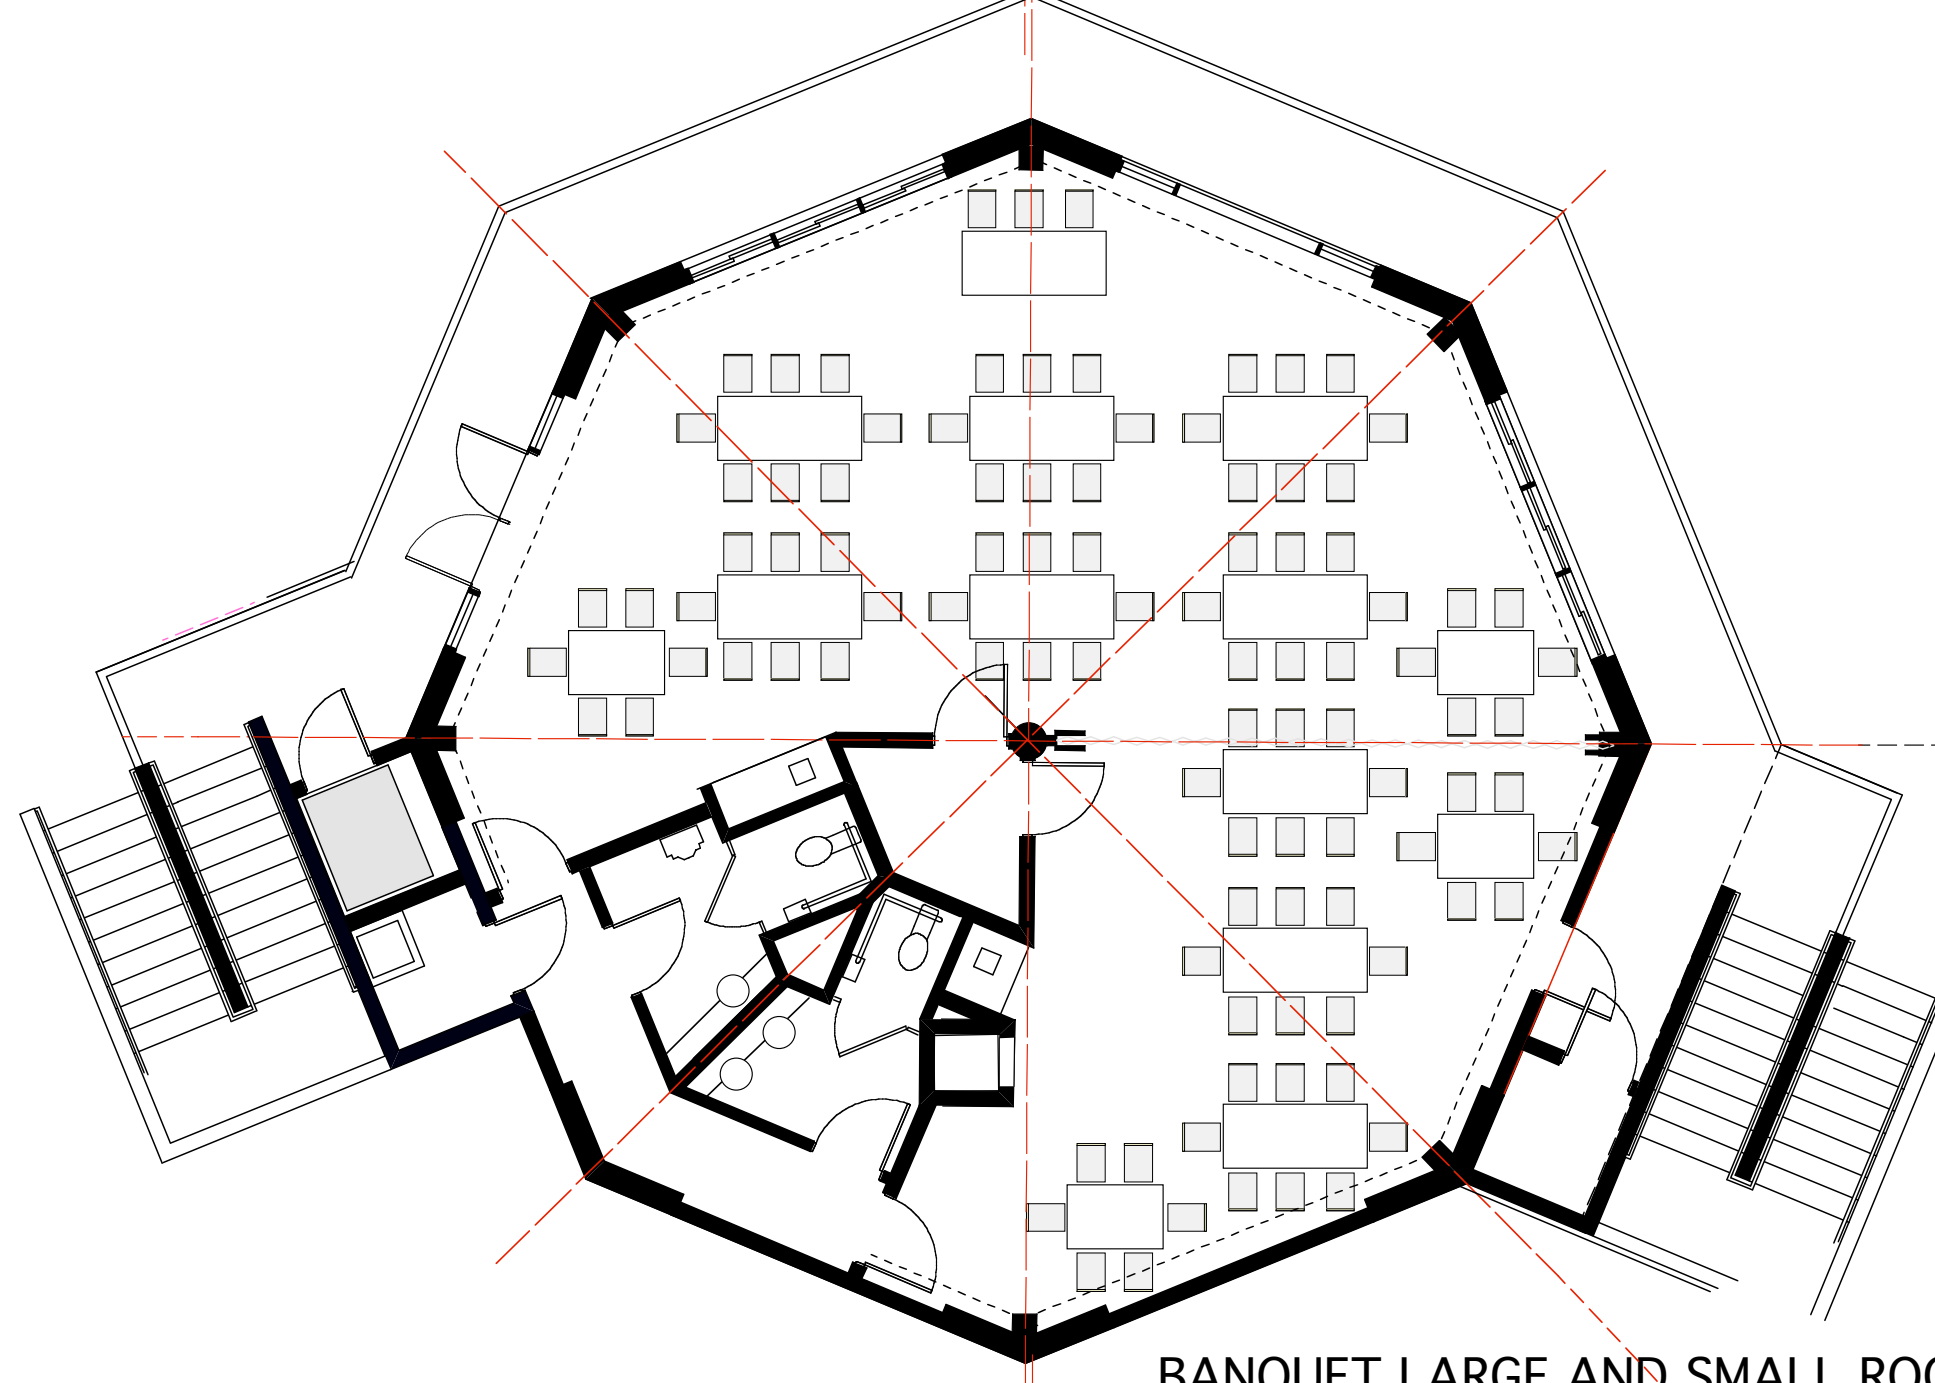


BANQUET LARGE AND SMALL ROOM

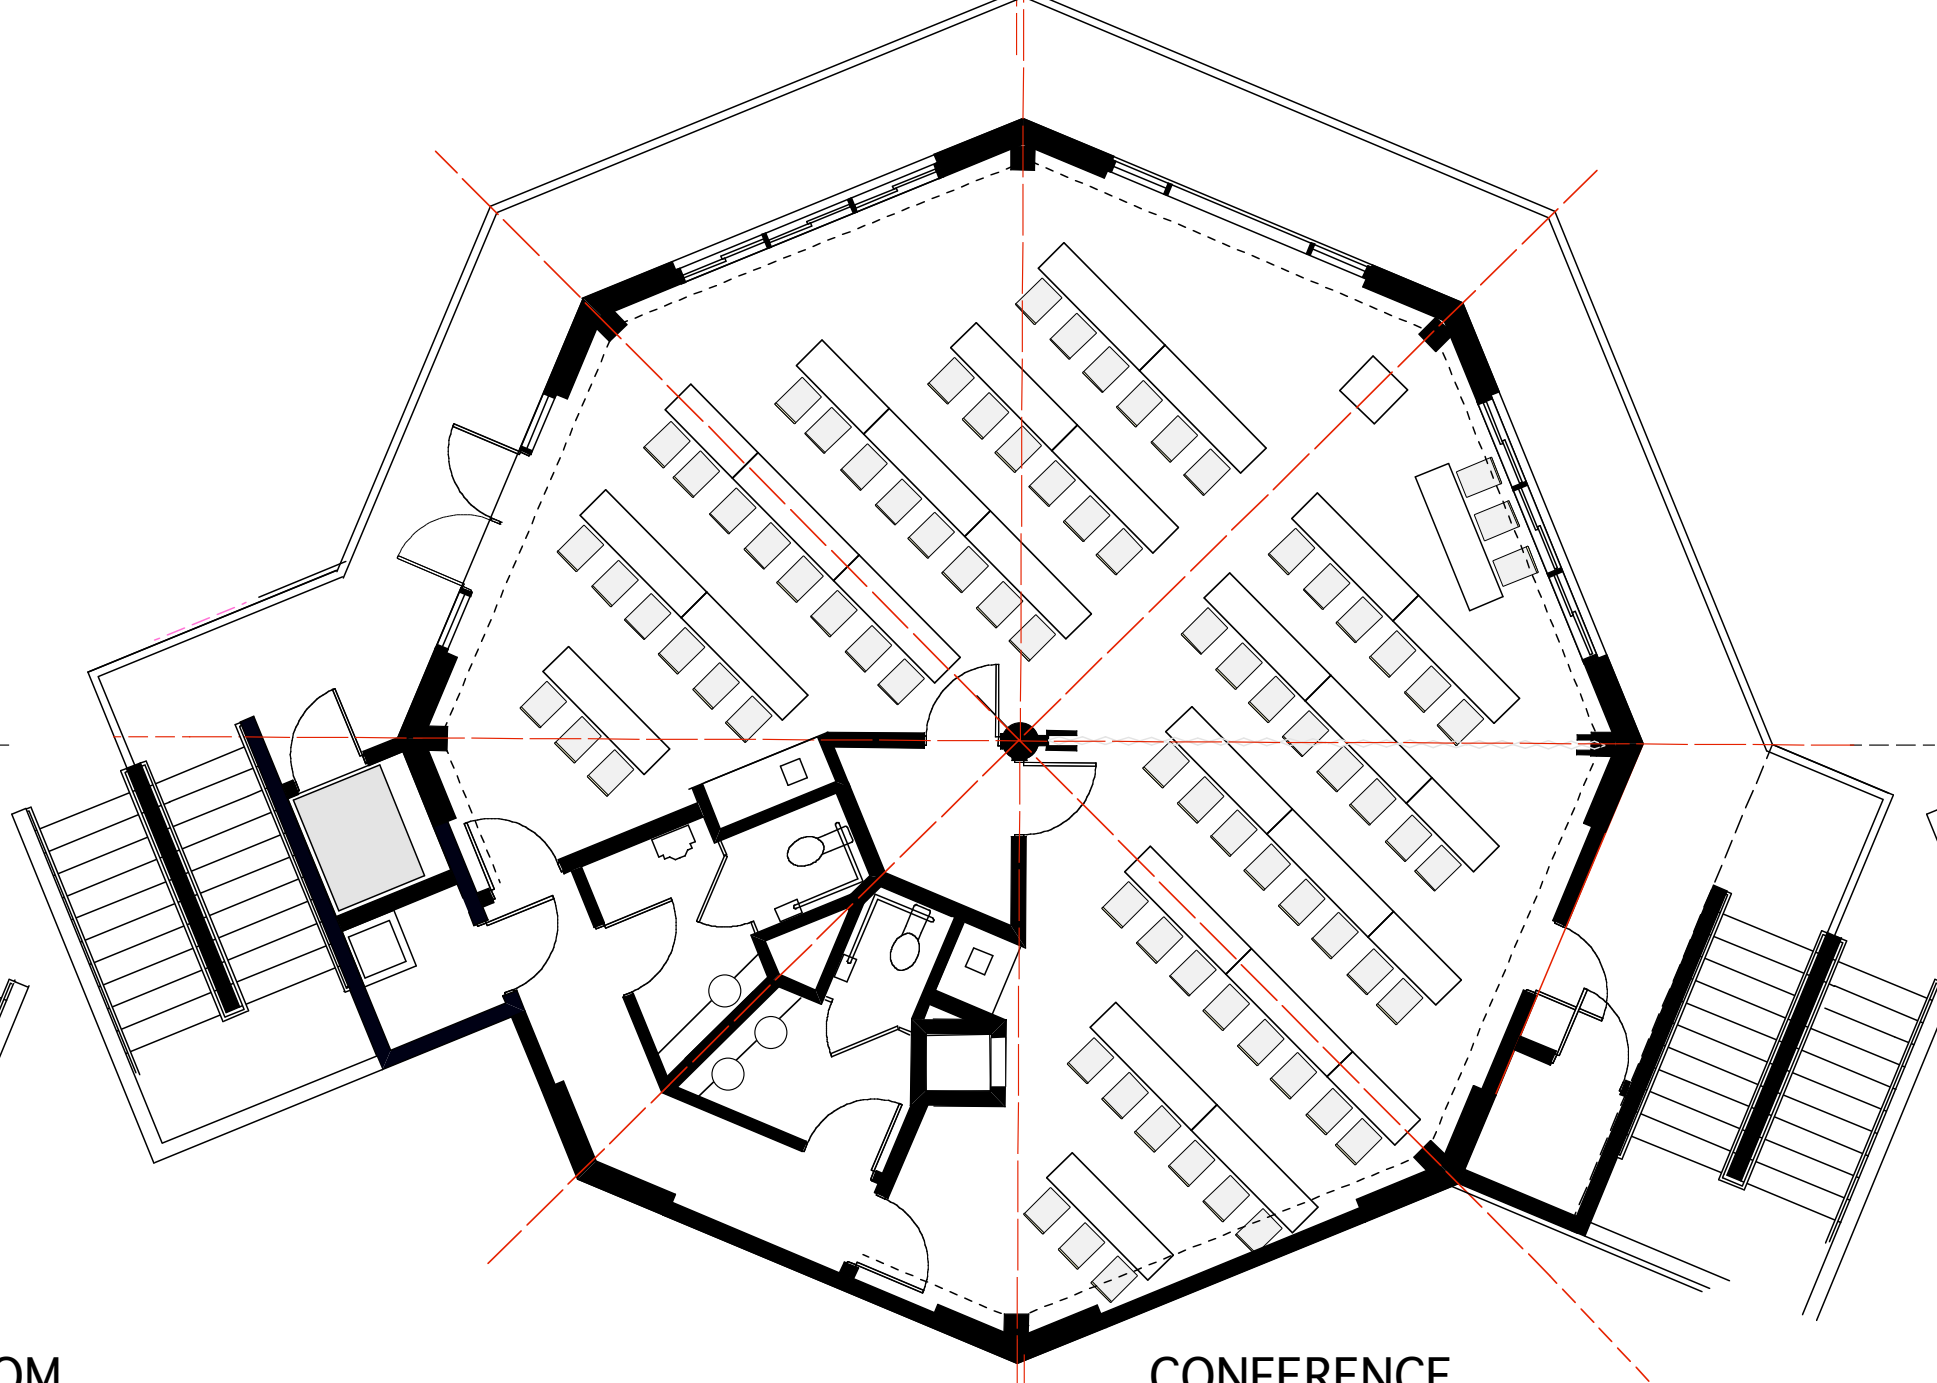


CONFERENCE

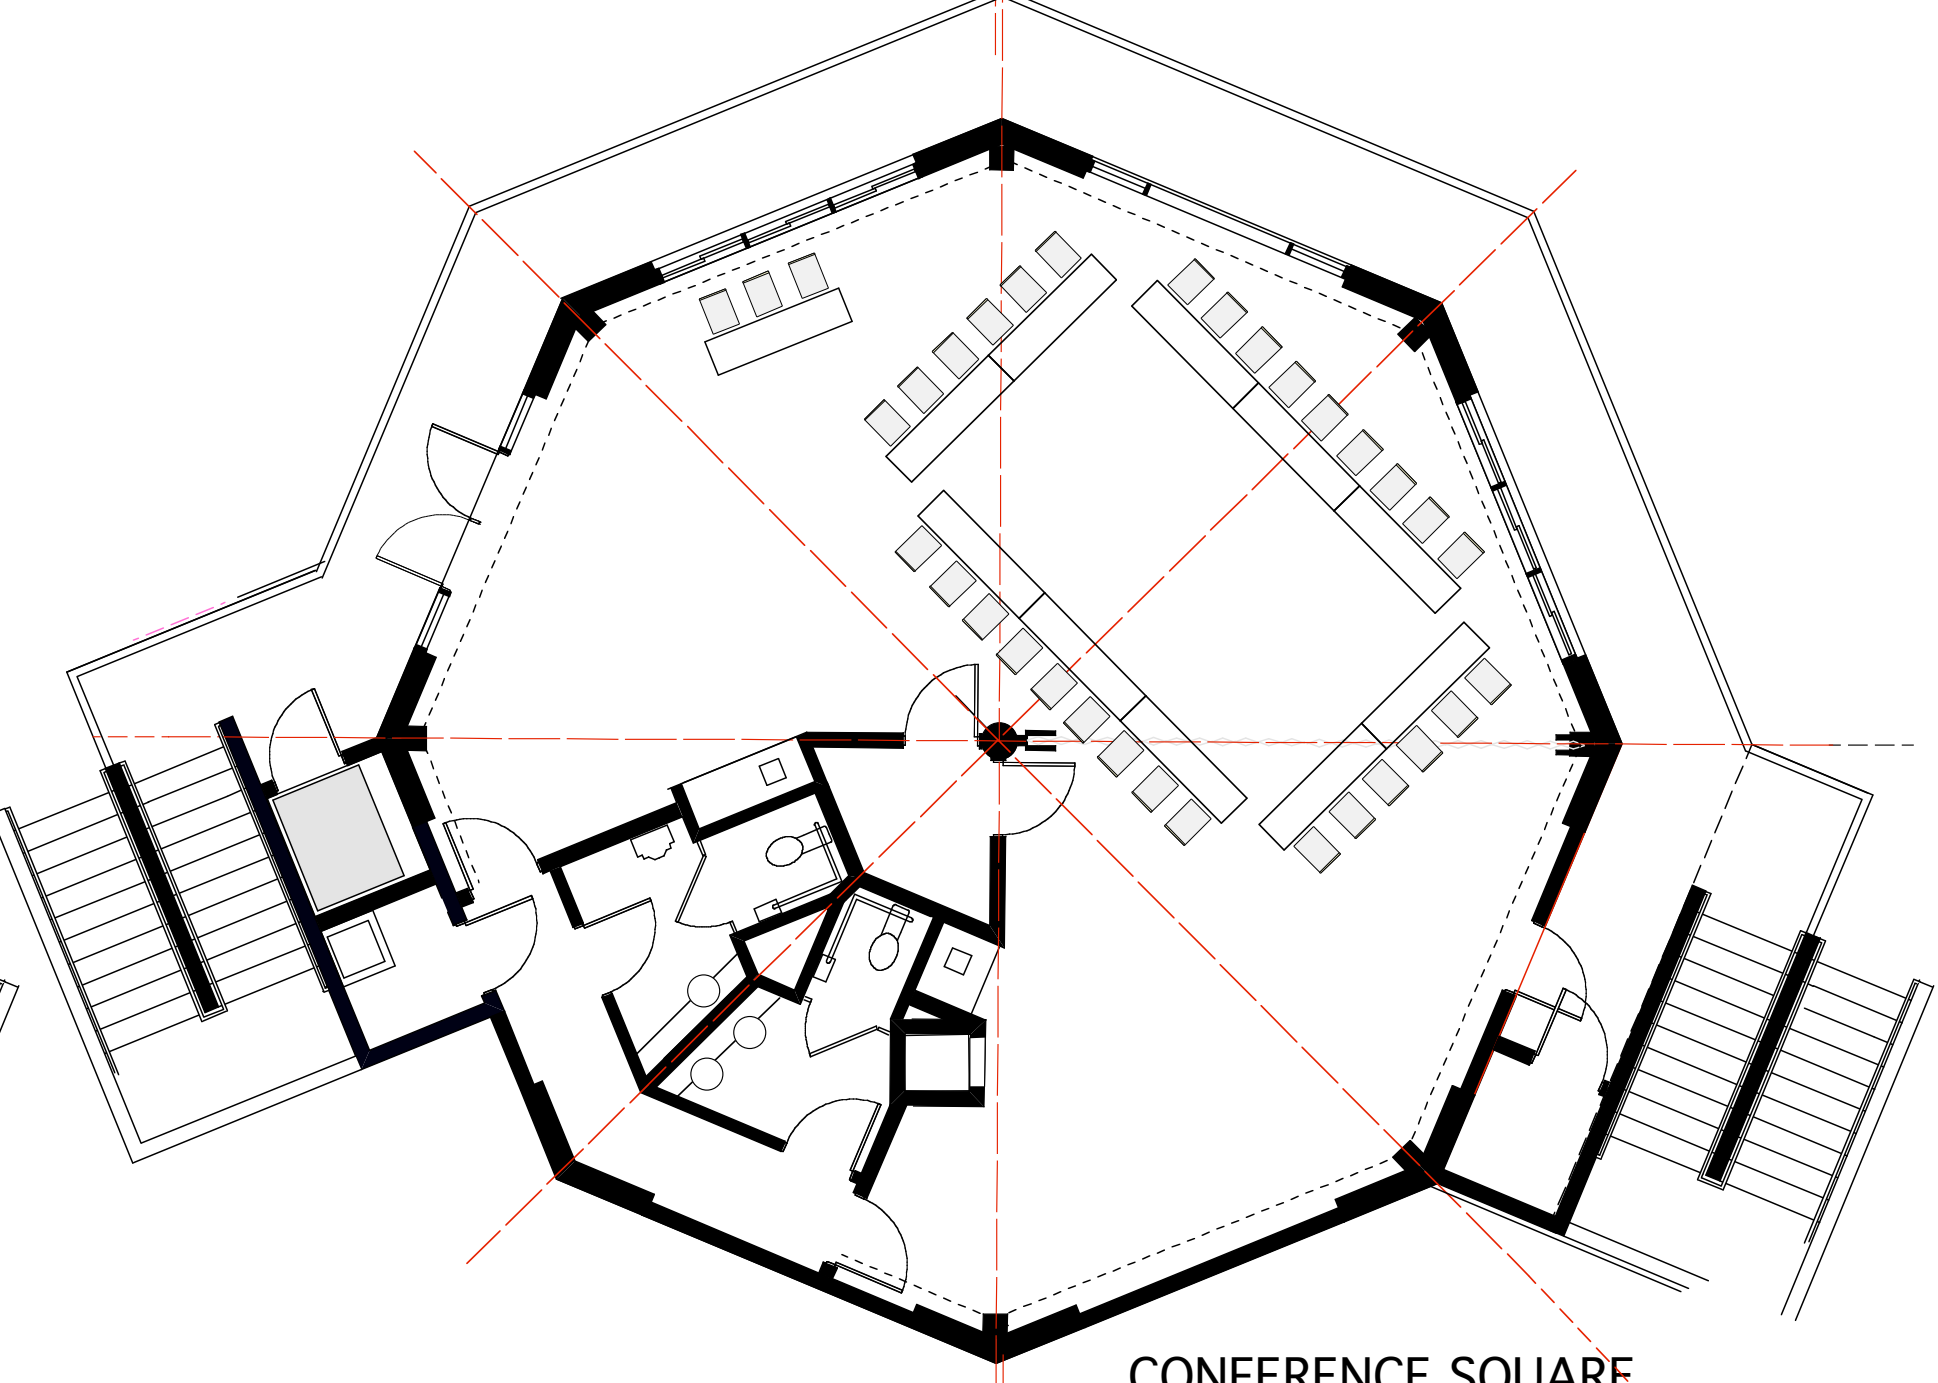


CONFERENCE SQUARE

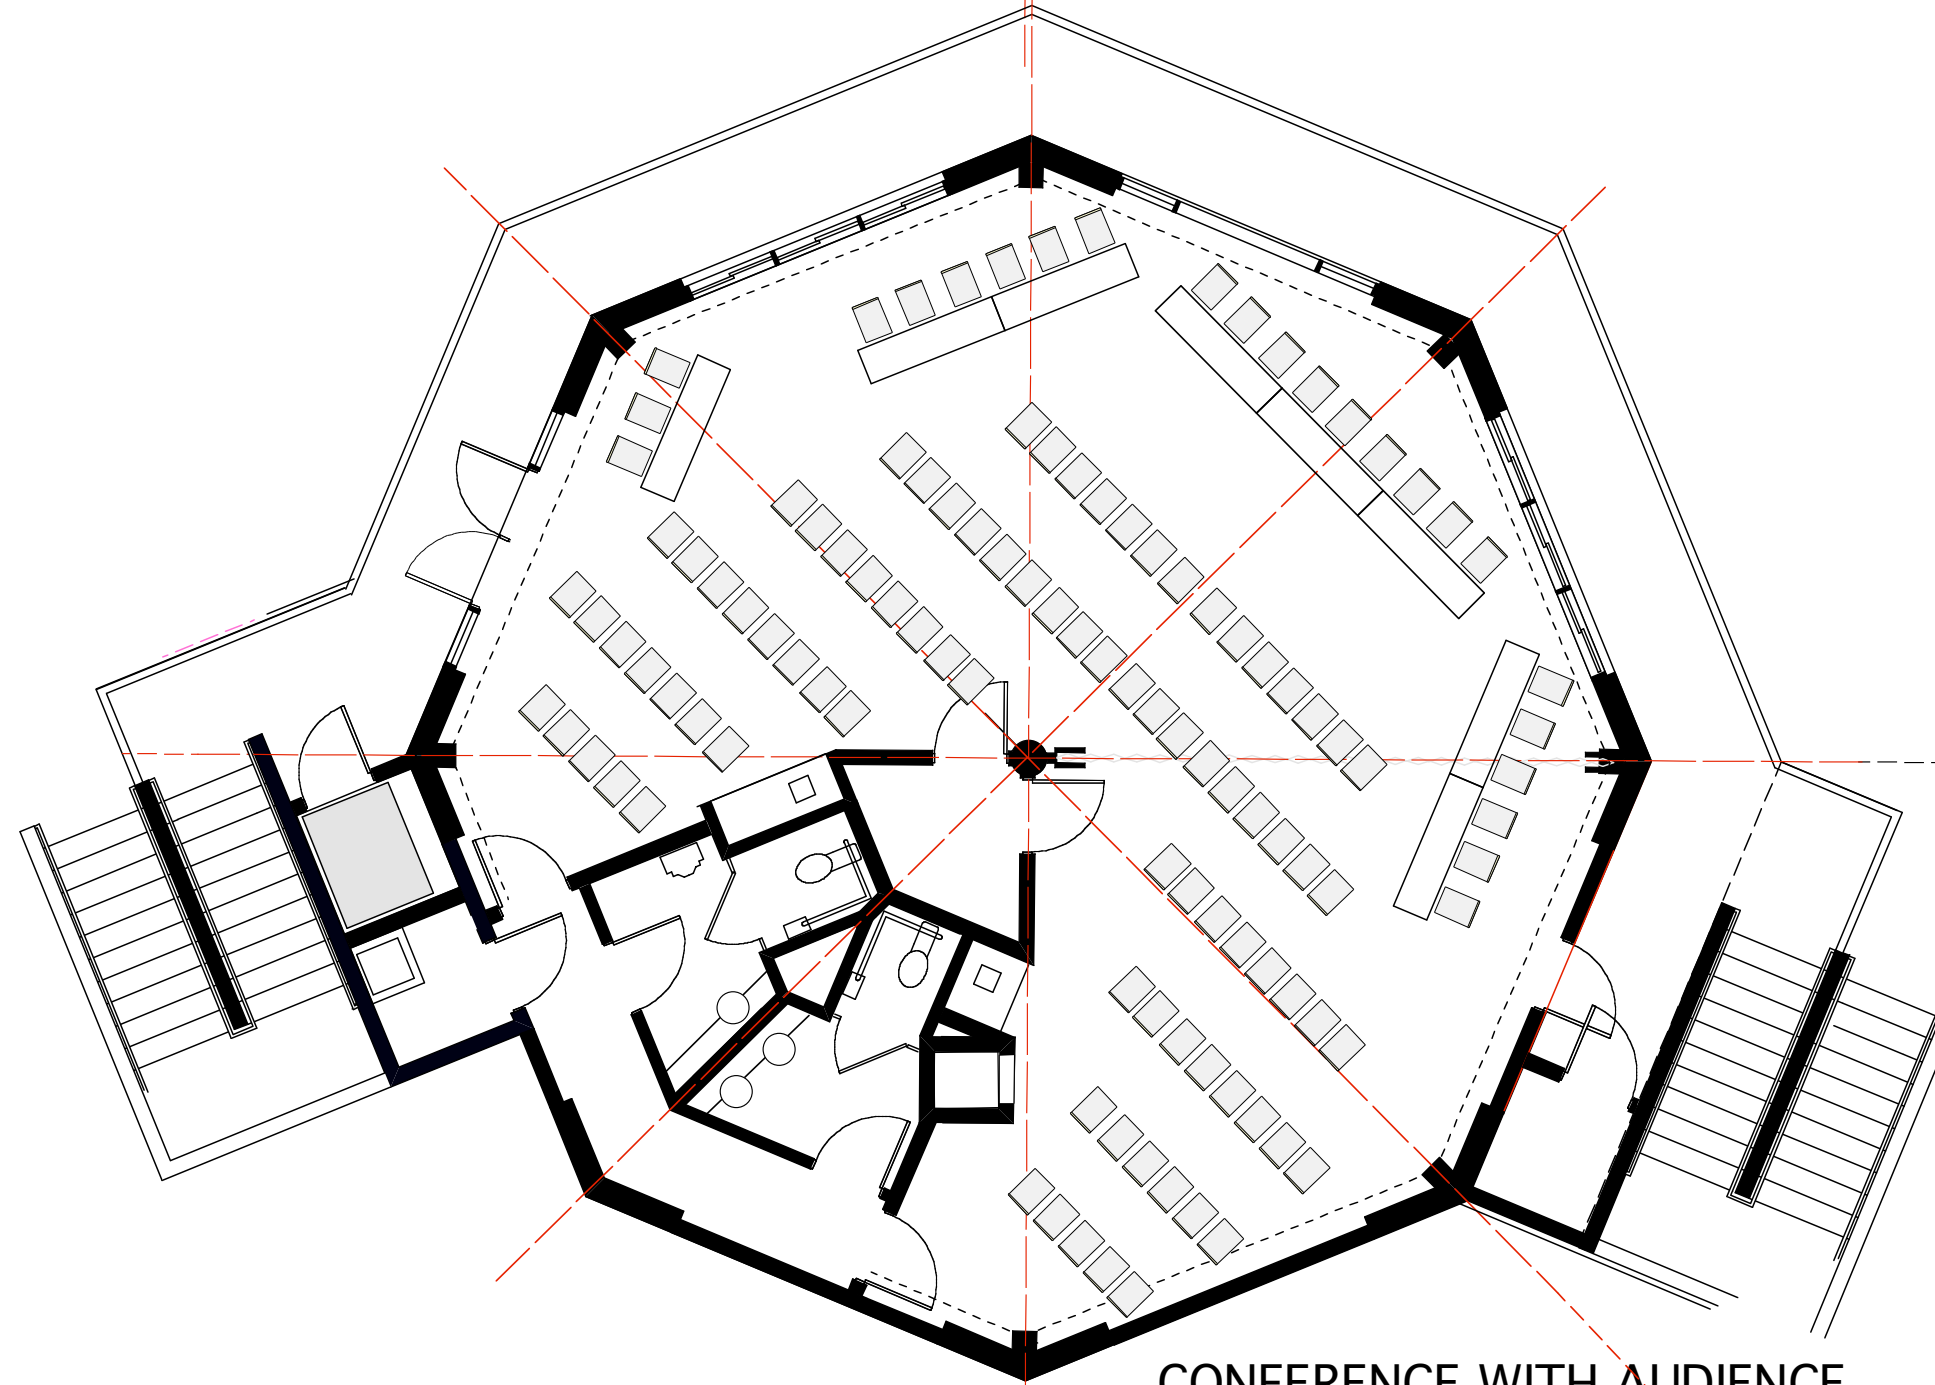

CONFERENCE WITH AUDIENCE

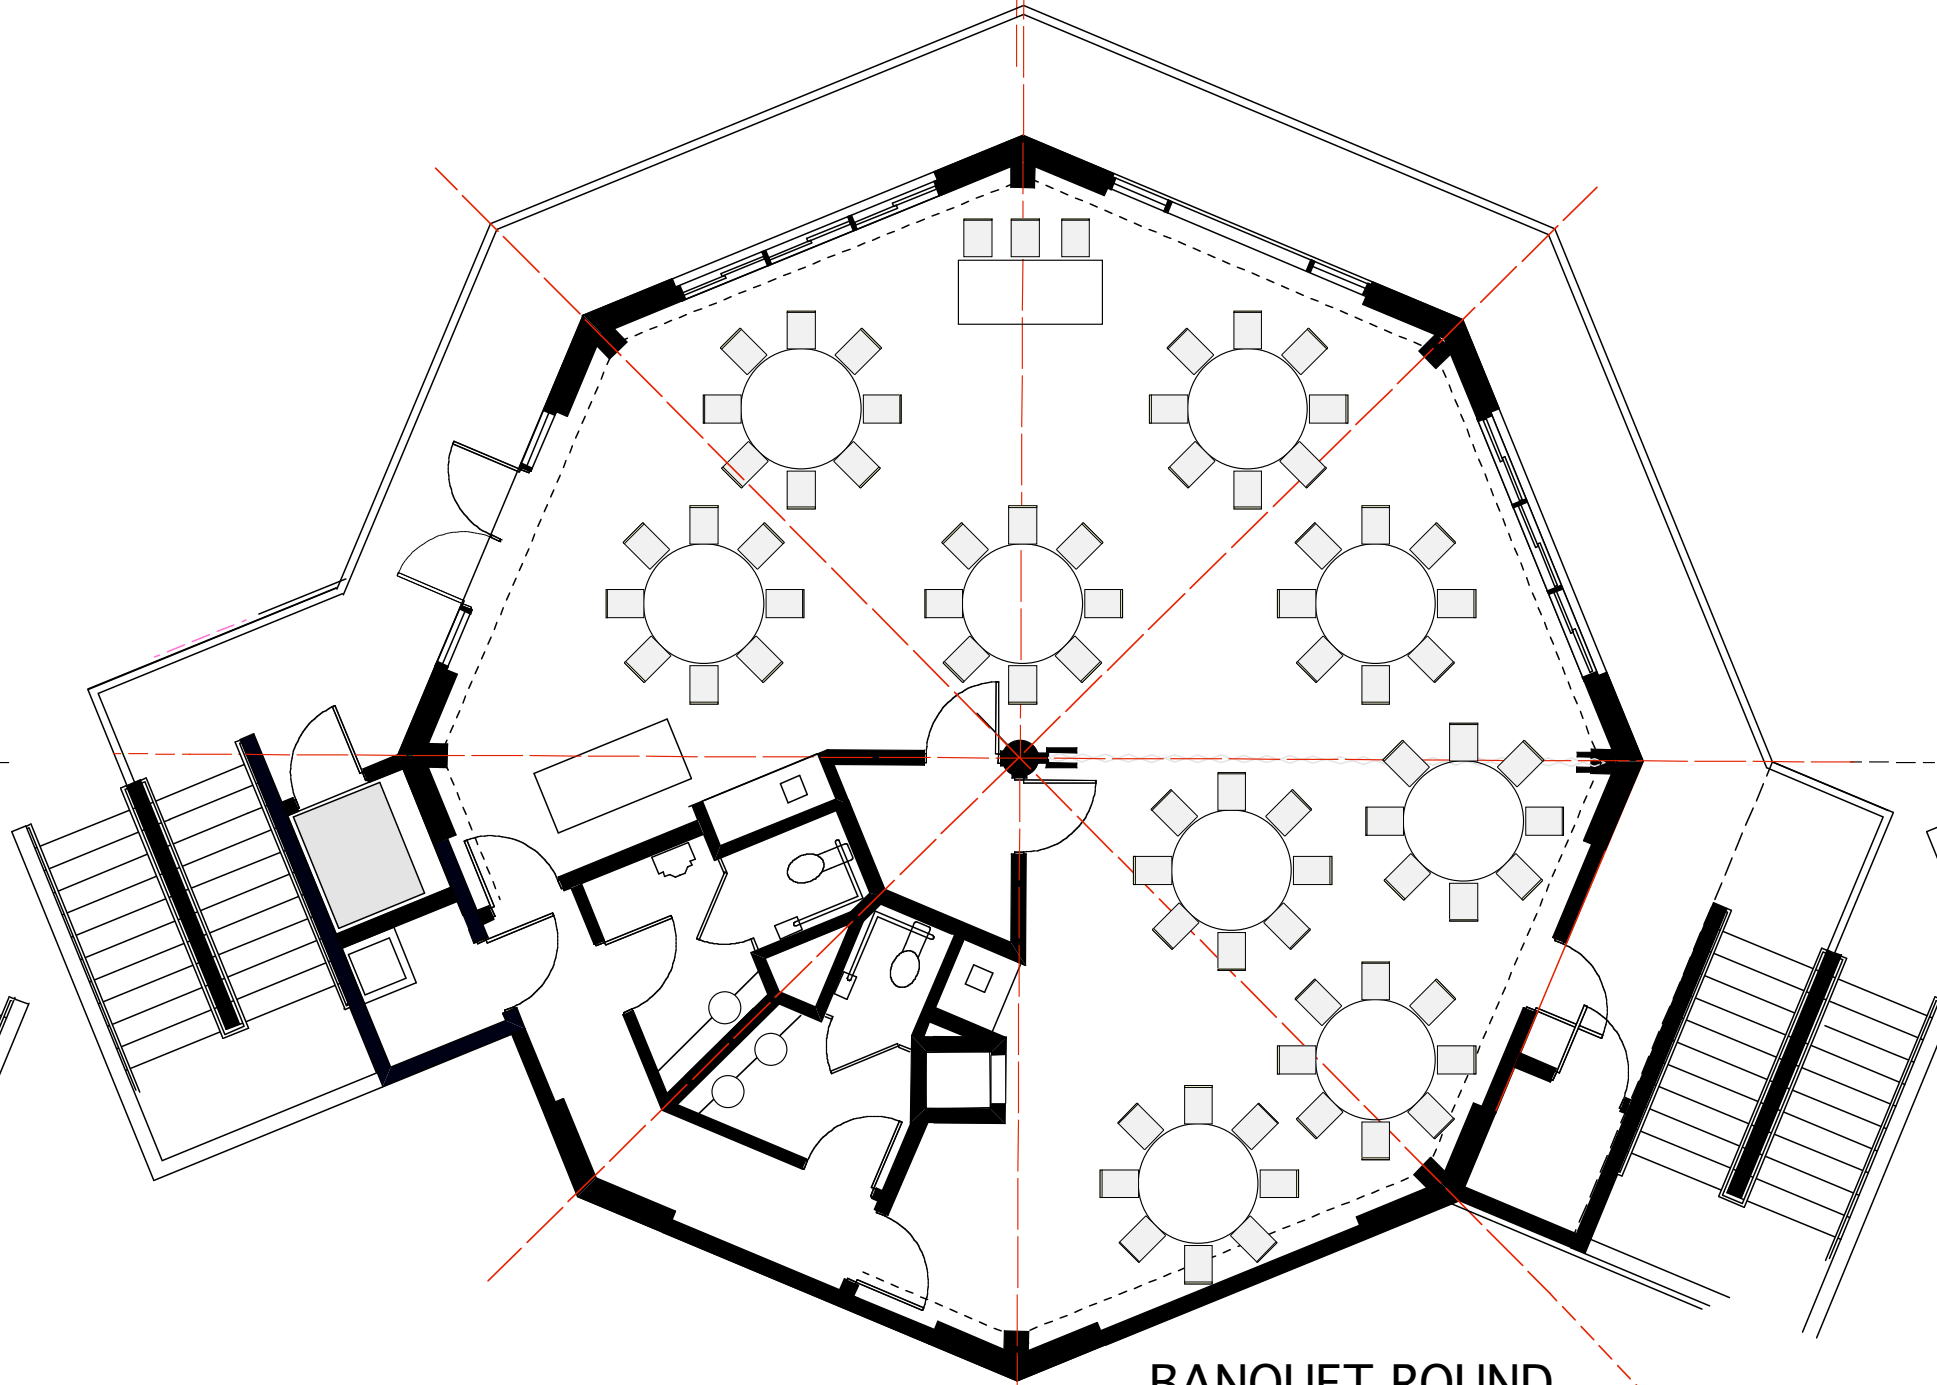

BANQUET ROUND

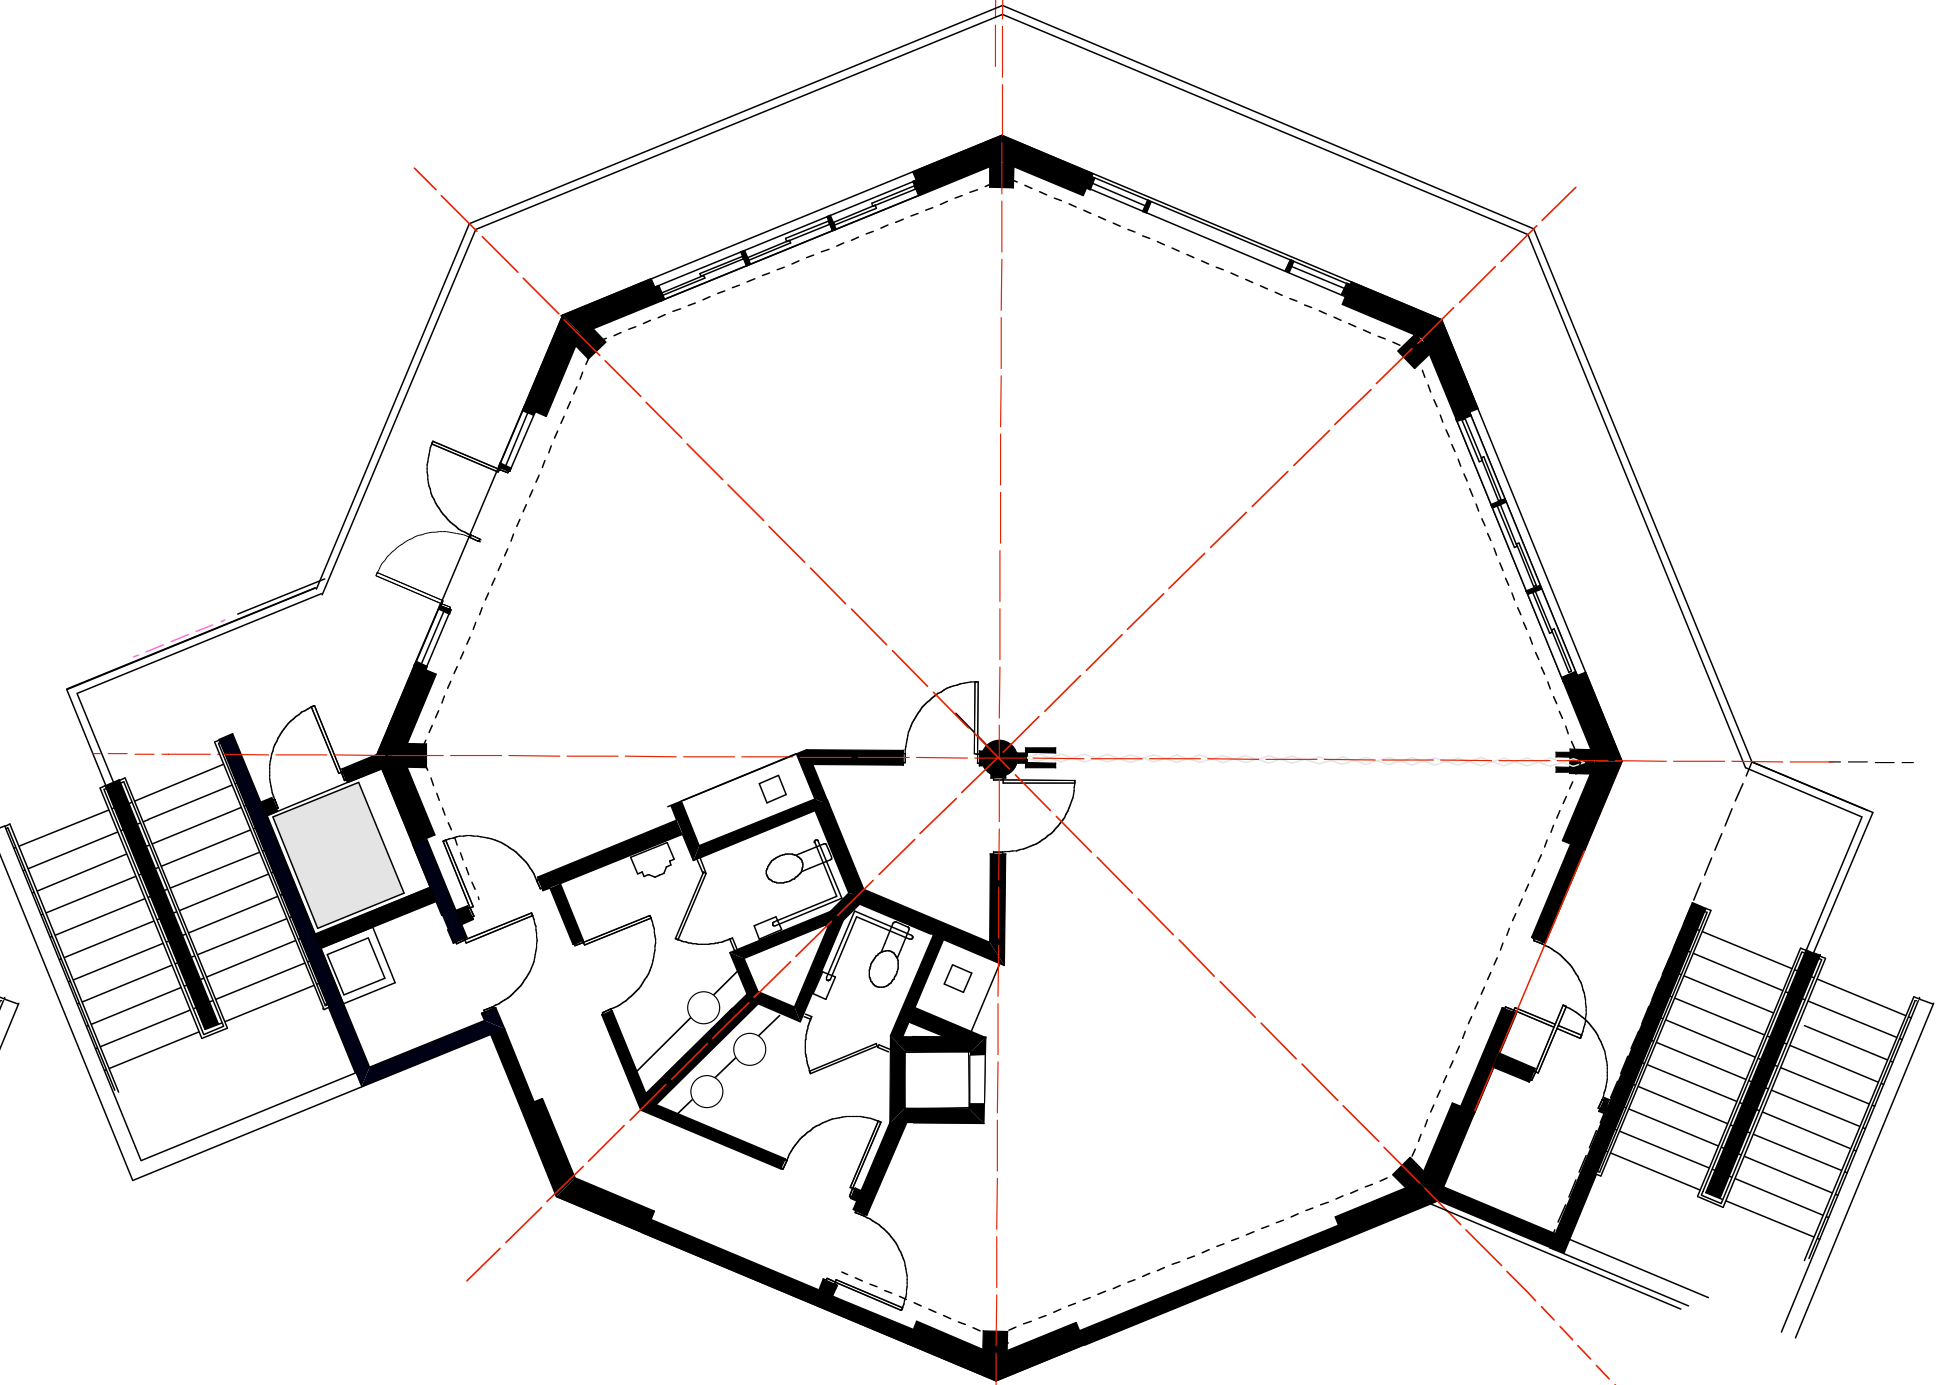

SADIE'S BY THE SEA RESTAURANT  
 FOR  
 TOM DRABBLE  
 UTULEI, AMERICAN SAMOA

DRAWN	JNW
CHECKED	
DATE	
SHEET	

R-2